


# LEGEND

- EXISTING WORKINGS
- FIRST WORKINGS CENTRELINE
- PROPOSED FIRST WORKINGS RIBLINE
- PROPOSED EXTRACTION THIS APPLICATION
- EXTRACTION APPROVED AND CURRENTLY MINING
- PROPOSED VARIATION
- STUDY AREA
- APPLICATION AREA
- COLLIERY BOUNDARY AND BARRIER

APPLICATION AREA CORNERS (MGA2020)					
	EAST	NORTH		EAST	NORTH
A	286097.3	6216121.4	M	290991.4	6218382.4
B	285555.8	6217242.9	N	288624.8	6217222.9
C	285713.4	6217320.2	O	288464.7	6217549.7
D	285805.9	6217128.7	P	288336.1	6217486.7
E	290019.9	6219194.7	Q	288174.0	6217817.5
F	289994.8	6219246.0	R	287827.4	6217647.6
G	290083.5	6219287.5	S	288047.3	6217199.1
H	290165.4	6219392.0	T	288270.3	6216927.8
I	290465.3	6219345.2	U	288286.7	6216508.9
J	291111.9	6218838.3	V	286527.4	6216439.8
K	290988.0	6218680.3	W	286384.8	6216370.9
L	290873.0	6218624.0	X	286428.1	6216281.1

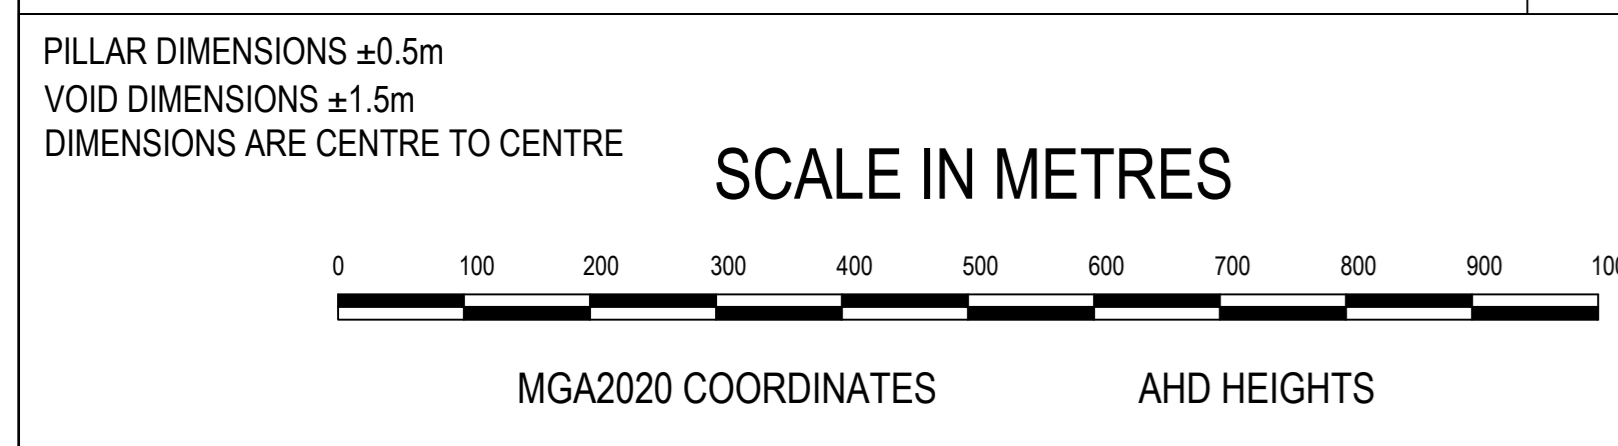

I hereby certify the accuracy of the plan.  
*Joel Wooby*  
Registered Mining Surveyor      09/02/2023  
Date

I hereby accept the information on the plan.  
*Raymond*  
Mining Engineering Manager      09/02/2023  
Date



**Appin Mine**  
Illawarra Metallurgical Coal  
South32

Name	J. Wooby	Date	08/02/2023
DRN			
REV			
COORD	MGA2020		
SCALE	A0	1 : 6,000	

Title	Appin Longwall 709 to 711 and Longwall 905 Extraction Plan VARIATION		
	<b>Approved Plan</b>		
DRAWING NUMBER	APNSVY00237		
REV	0		

R:\Surveying (MGA2020)\Approvals and Leases\Extraction Plan\LW710A, LW711\APNSVY00237 - LW's 709 - 711 and LW905 Extraction Plan VARIATION - Approved Plan MGA2020.dwg